


This drawing is the property of Farnborough International Ltd. Copyright is reserved by them and the drawing is issued on the condition that it is not used, copied, reproduced, retained or disclosed either wholly or in part, by or to any unauthorised persons, without previous consent in writing of Farnborough International Ltd.
Correct at time of going to print. Floorplans are subject to change at the organisers' discretion.

Title		
FIA 2024 Traffic Plan - Build		
Drawn By	Date	Scale
EB	08/05/24	NTS

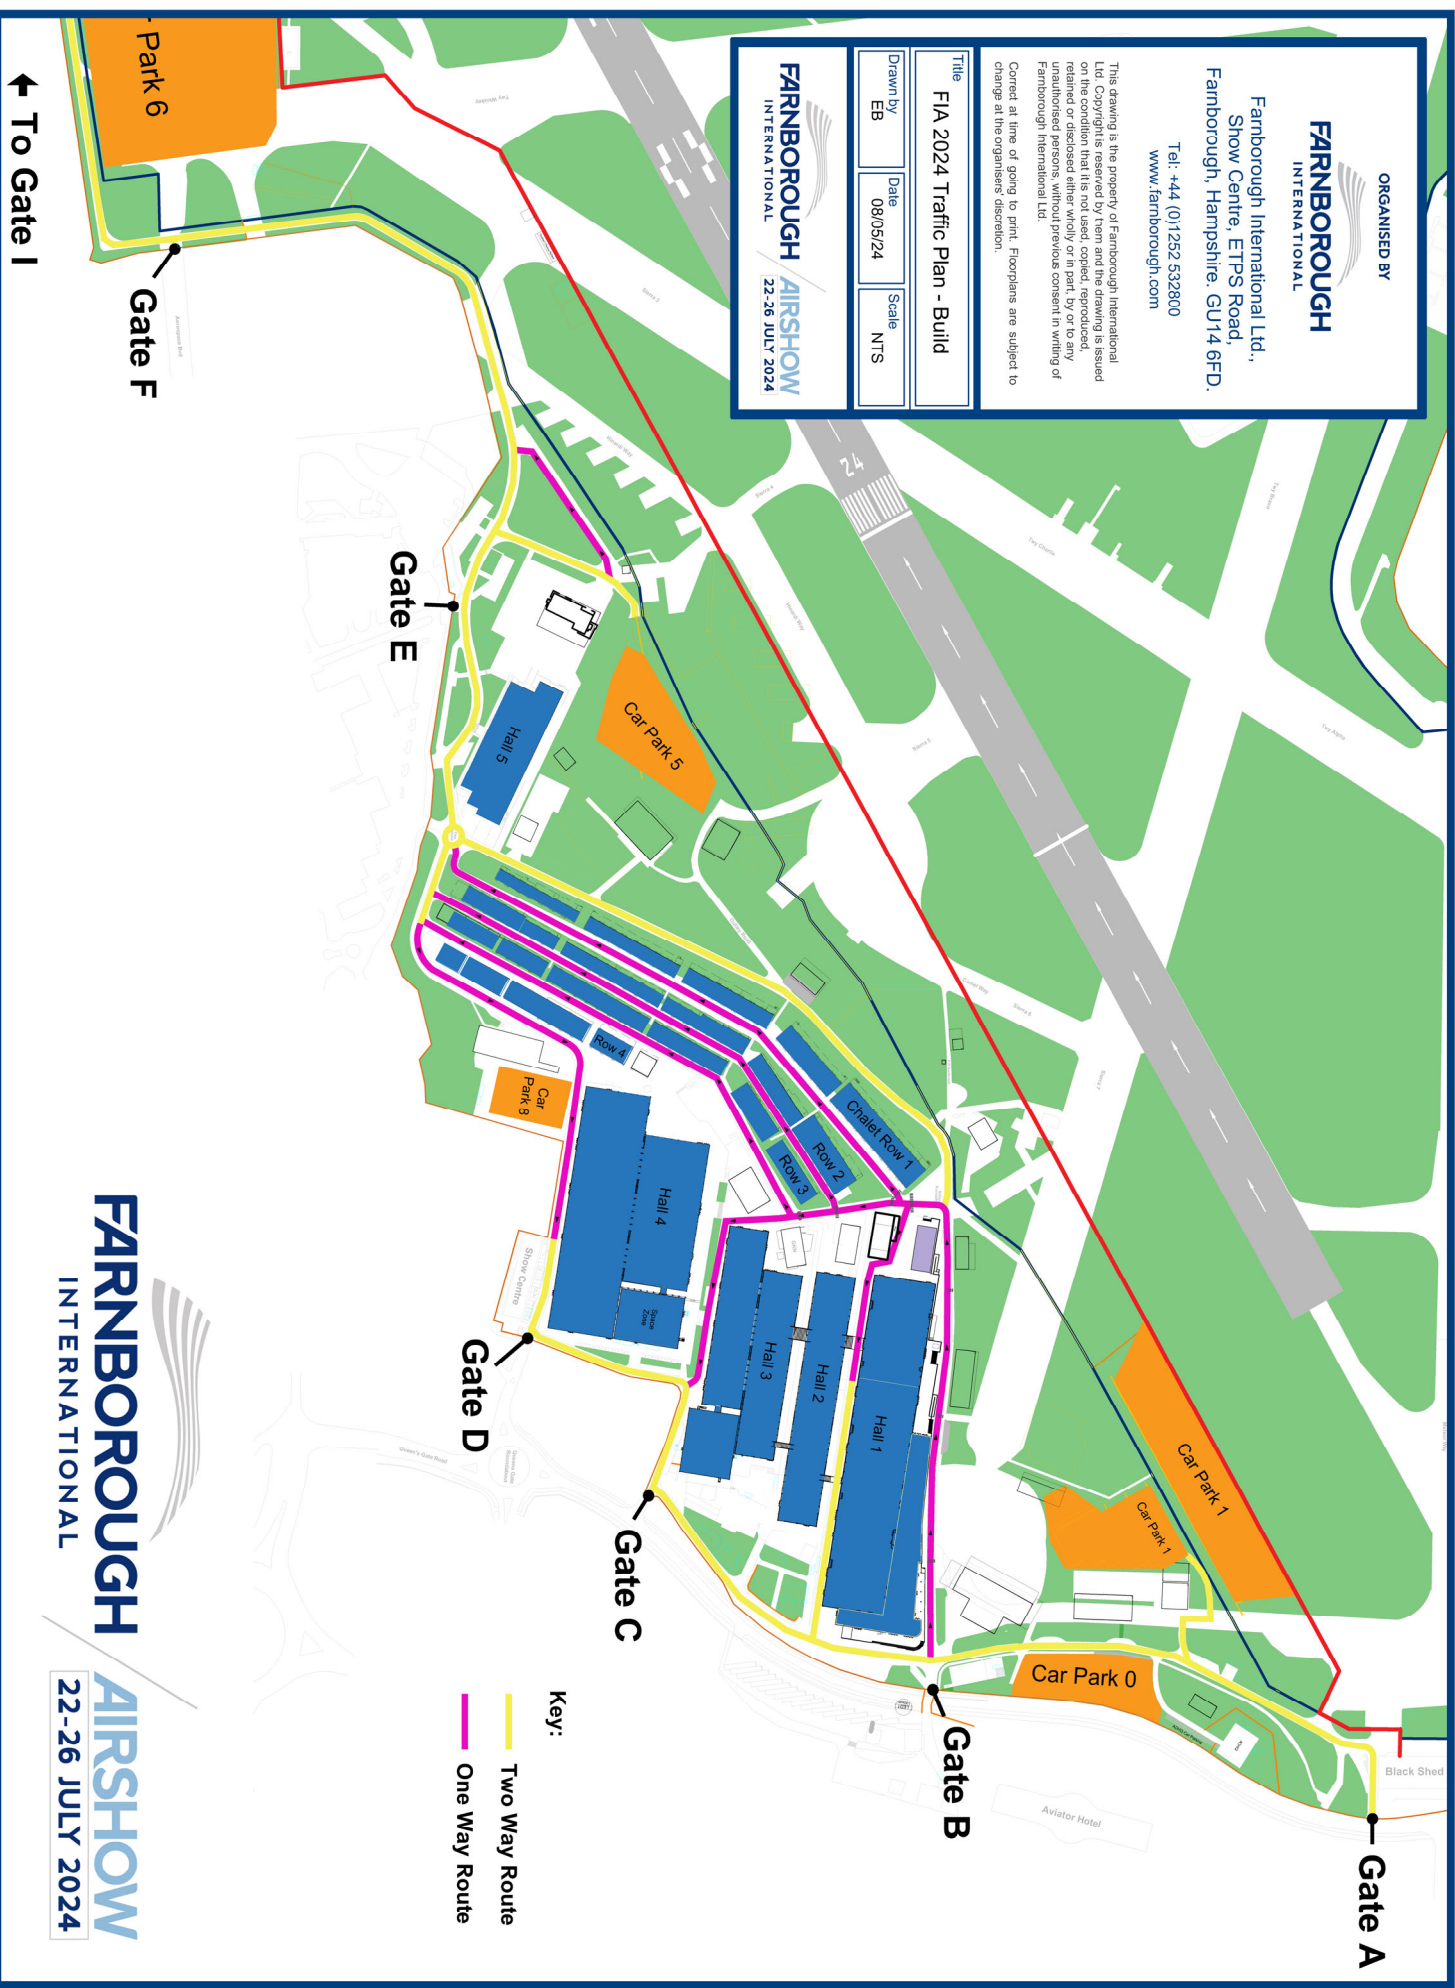

Key:
— Two Way Route
— One Way Route